
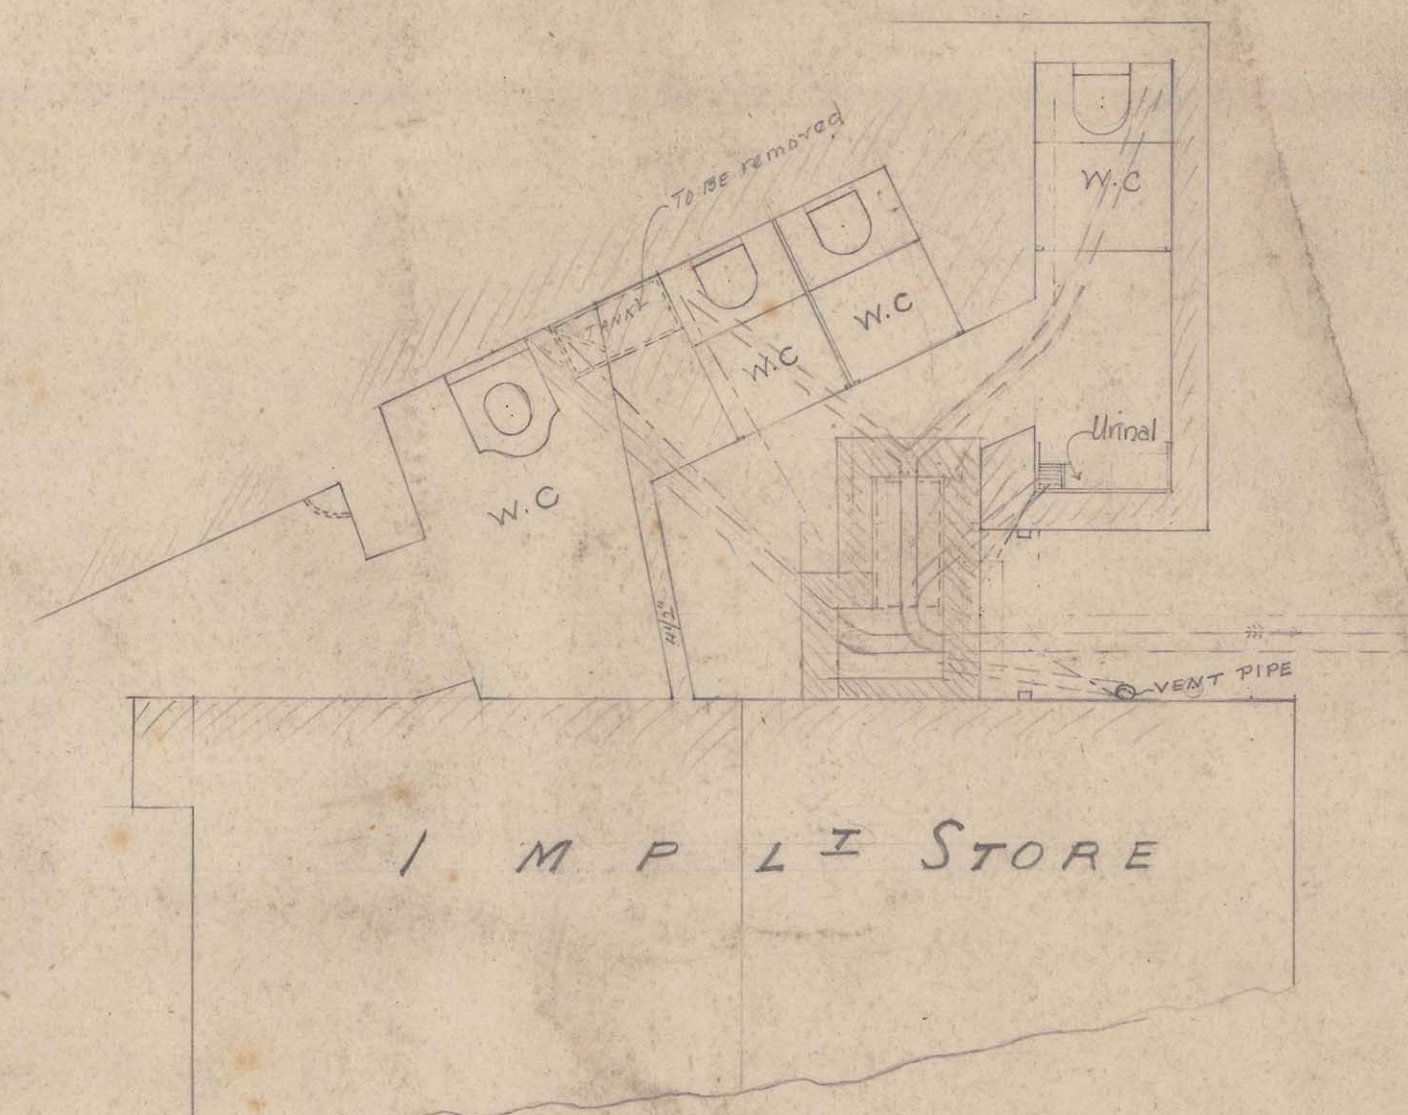


ROYAL MAGAZINE FORT

PLAN SHEWING RECONSTRUCTION OF PORTION OF DRAINAGE B.A.E 1901-1902.

DUBLIN DISTRICT DUBLIN STATION

LB. 42.

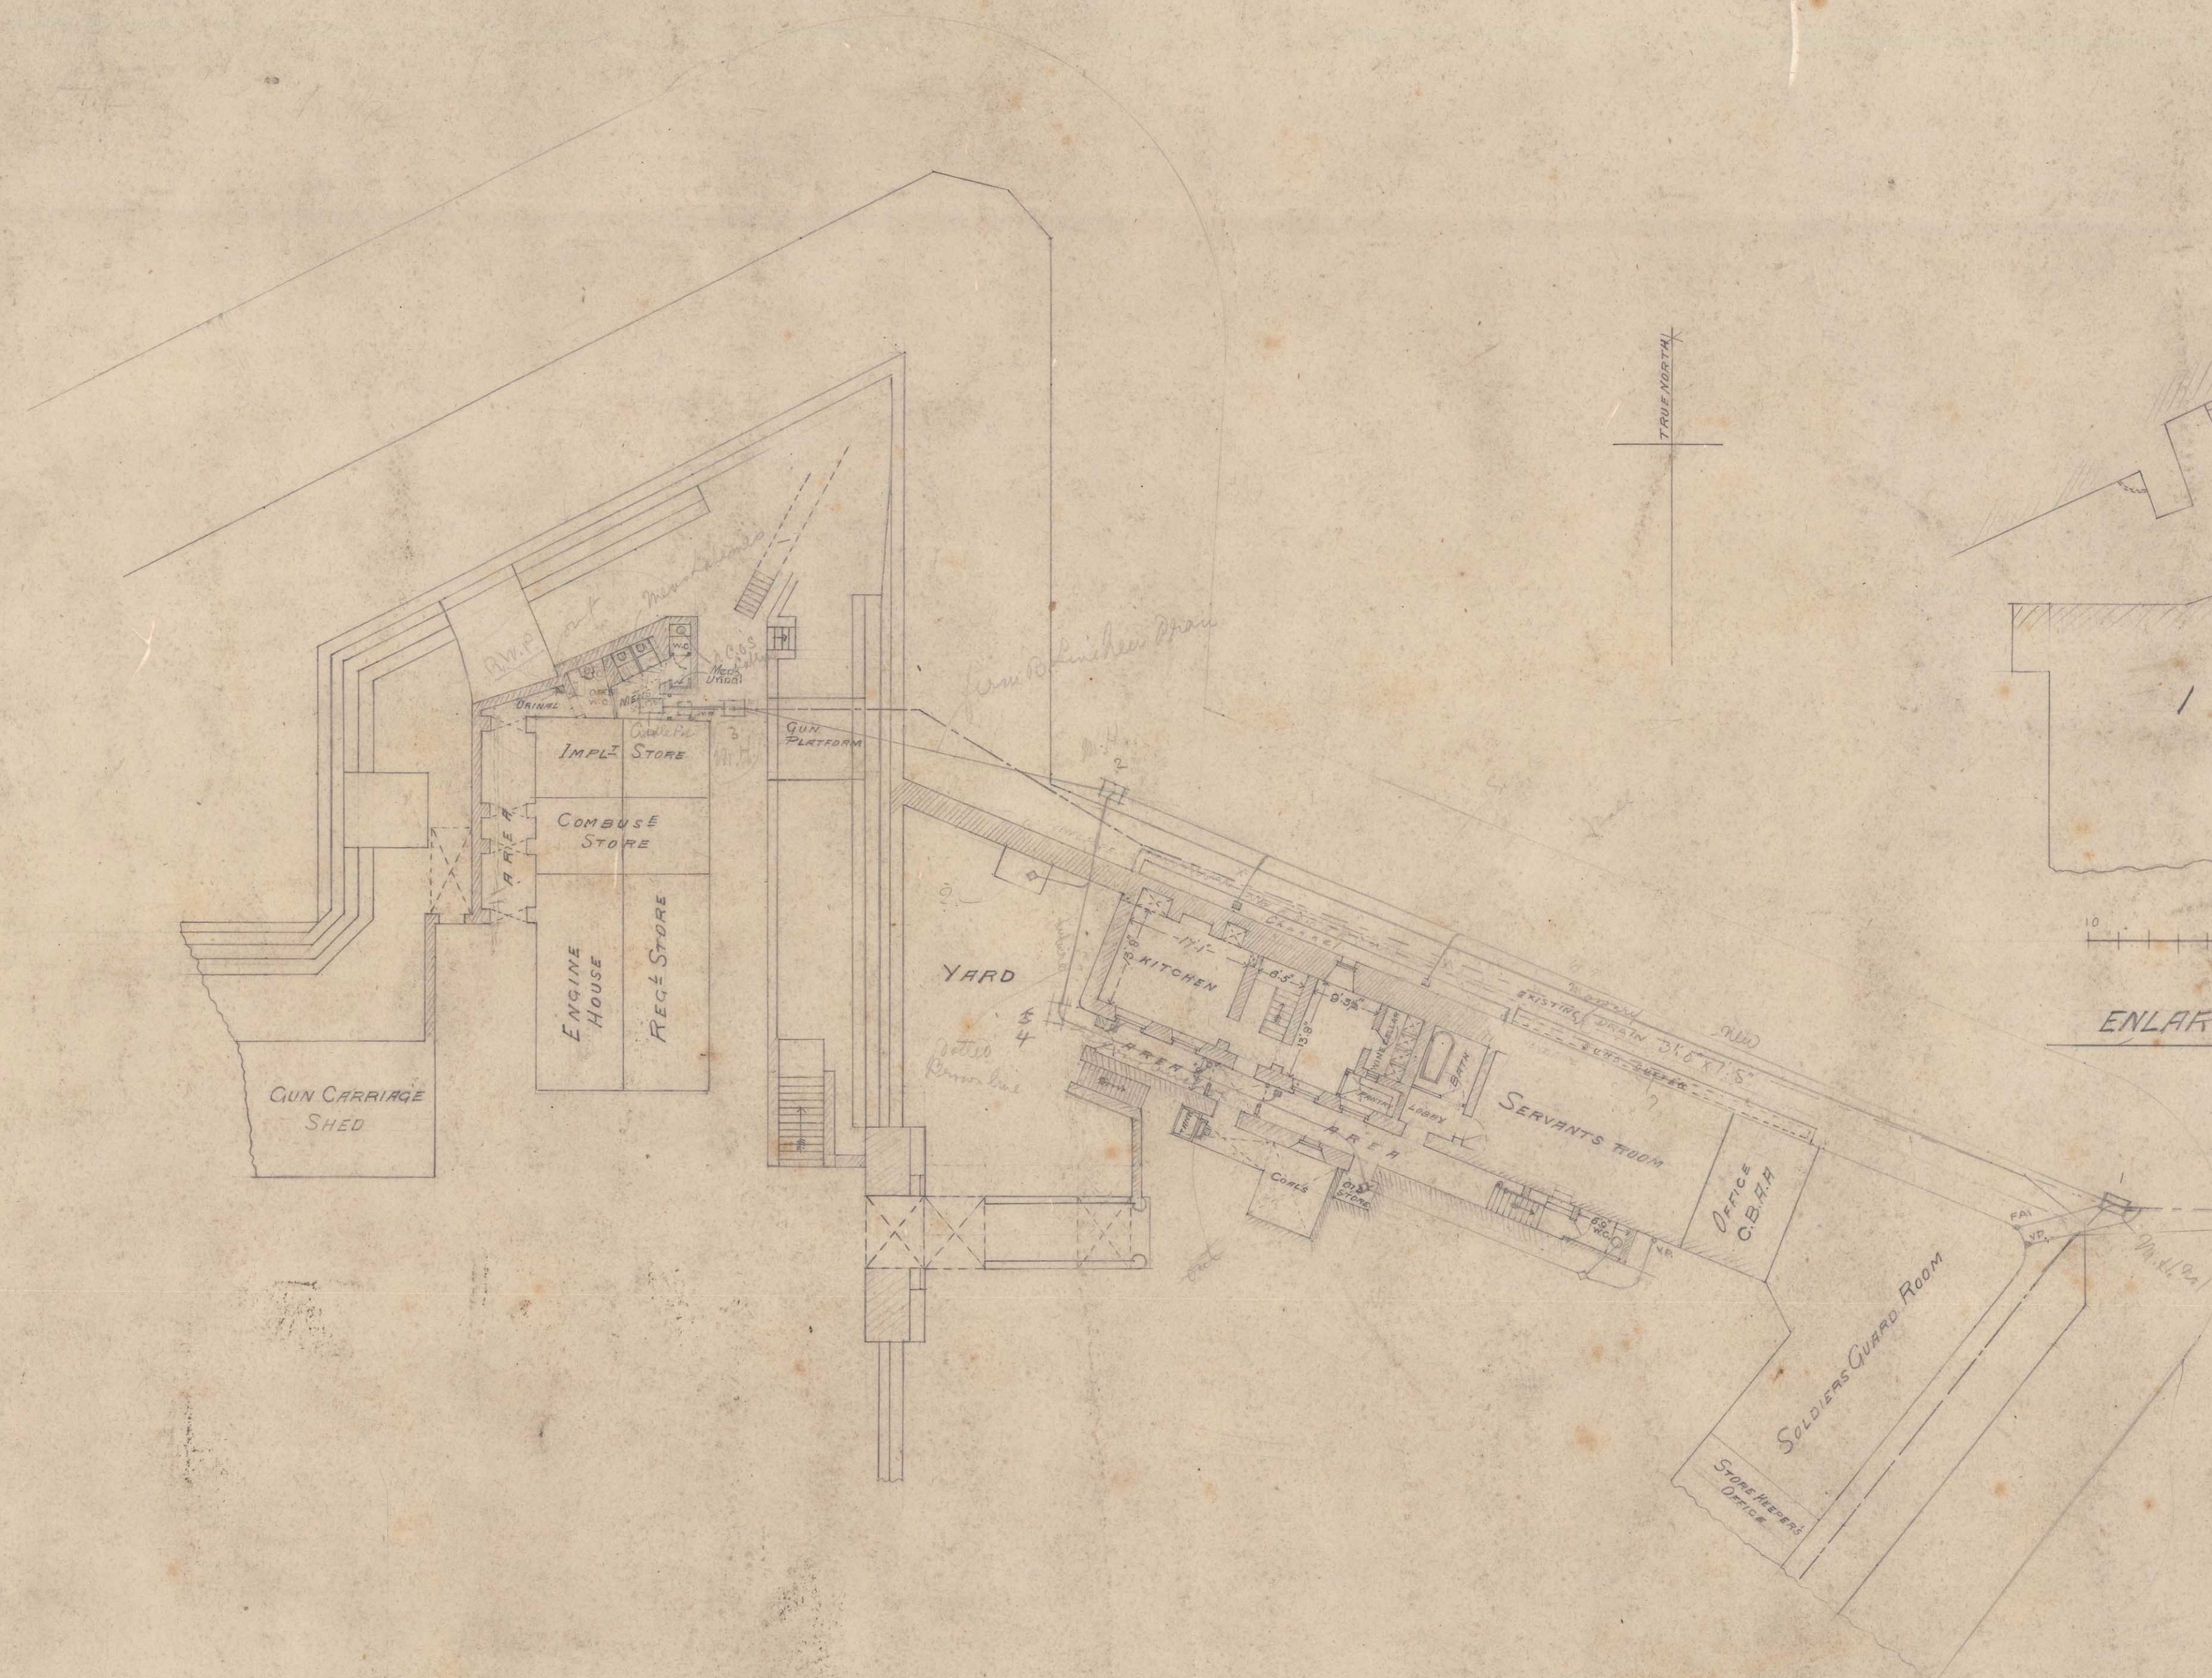

ENLARGED DETAIL OF OFFICERS AND MEN'S W.C.S

PLAN

SCALE OF 10 20 30 40 50 60 70 80 90 100 110 120 130 140 150 160 170 180 190 200 FEET

SCALE 16 FEET TO AN INCH (R.F. 1/192)