

ARBOUR HILL DETENTION BARRACKS, HOSPITAL &c.
COUNTY AND CITY OF DUBLIN.

N^o 11 (OF 111).

FIRST FLOOR PLAN.

Table of Accommodation.														Detention Barracks	
	Com. Off. Troops	Field Off. Troops	Married Quarters	Single Quarters	Acc. Off. Troops	Married Quarters	Single Quarters	Hospital	Capacity per room	Public Rooms	Private Rooms	Off. Rooms	Off. Rooms	Rooms	Acc. Off. Troops
Troops	14	89	8	84	100									135	76
Hospital								100							
Departmental									3258	706				135	76
Totals	14	89	8	84	100				3258	706				135	76

* Commandant's Detention 1500
* N.O. Detention 1500
* Including all other in
the Barracks

Thereby certify that the Table of Accommodation as shown above
and the nomenclature of Rooms &c. as shown hereon have been compared
with the latest Annual Return of Barrack Accommodation and
found to be in absolute agreement therewith.


Signed,

Quartermaster Capt. A.S.C.
2 1/2 Barracks
15. 7. 13


Major R.E.
D.O. Rank
16. 7. 13

2nd Floor Plan of Hospital

TANKS.				
Position.	Dimensions	Of what mat ^l constructed		
Underground Hosp ^l	30.0 10.0 17.6	28500	Brick vaulted	
Detention Barracks	10.2 3.2 3.0	400	Cast iron.	
Rest of S. Corridor	6.10 1.6 2.0	112	Cast iron.	
D ^o Wash House	2.0 2.0 1.6	33	Galvan ^l iron.	
D ^o D ^o D ^o W.	3.0 2.1 1.11	65	D ^o do.	
Married Q ^{rs} Blocks 4	7.0 3.0 1.6	187	D ^o do.	
8.5 in roofs over stairs	5.0 2.0 1.3	60	D ^o do.	
to supply W.C. 6 Tanks	4.6 2.6 3.1	188	Cast Iron.	
N ^o 4 th Mens Latrine N.E.	4.6 2.6 3.1	188	D ^o do.	
D ^o Womens do. N.E.	3.0 6.0 1.6	380	Galvanized do.	
D ^o Mens do. S.E.	7.1 5.7 2.1	580	D ^o do.	
D ^o Wash House	6.1 3.0 3.0	400	D ^o do.	
Hospital Main Block	4.6 2.7 3.1	200	D ^o do.	
2 Cisterns ca.	5.0 3.0 3.6	300	D ^o do.	
Hospital S.W. Annex, 2	5.0 3.0 3.6	300	D ^o do.	
Cisterns.	5.0 3.0 3.6	300	D ^o do.	
S.E. Annex, 2 D ^o	6.0 3.0 3.0	400	D ^o do.	
N. Annex, 2 D ^o	5.9 3.0 3.0	380	D ^o do.	
Administrative Bldg. 1 Cist				
To W.C. in Yard, 1 Cist ^o				

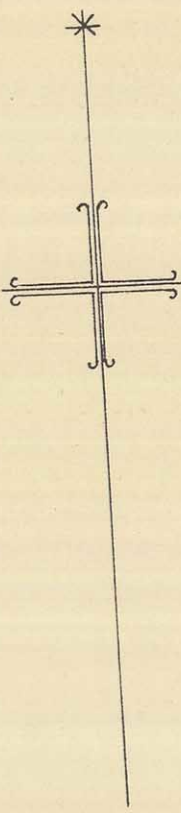

Scale 3/4", or 10.56 feet to a Mile.

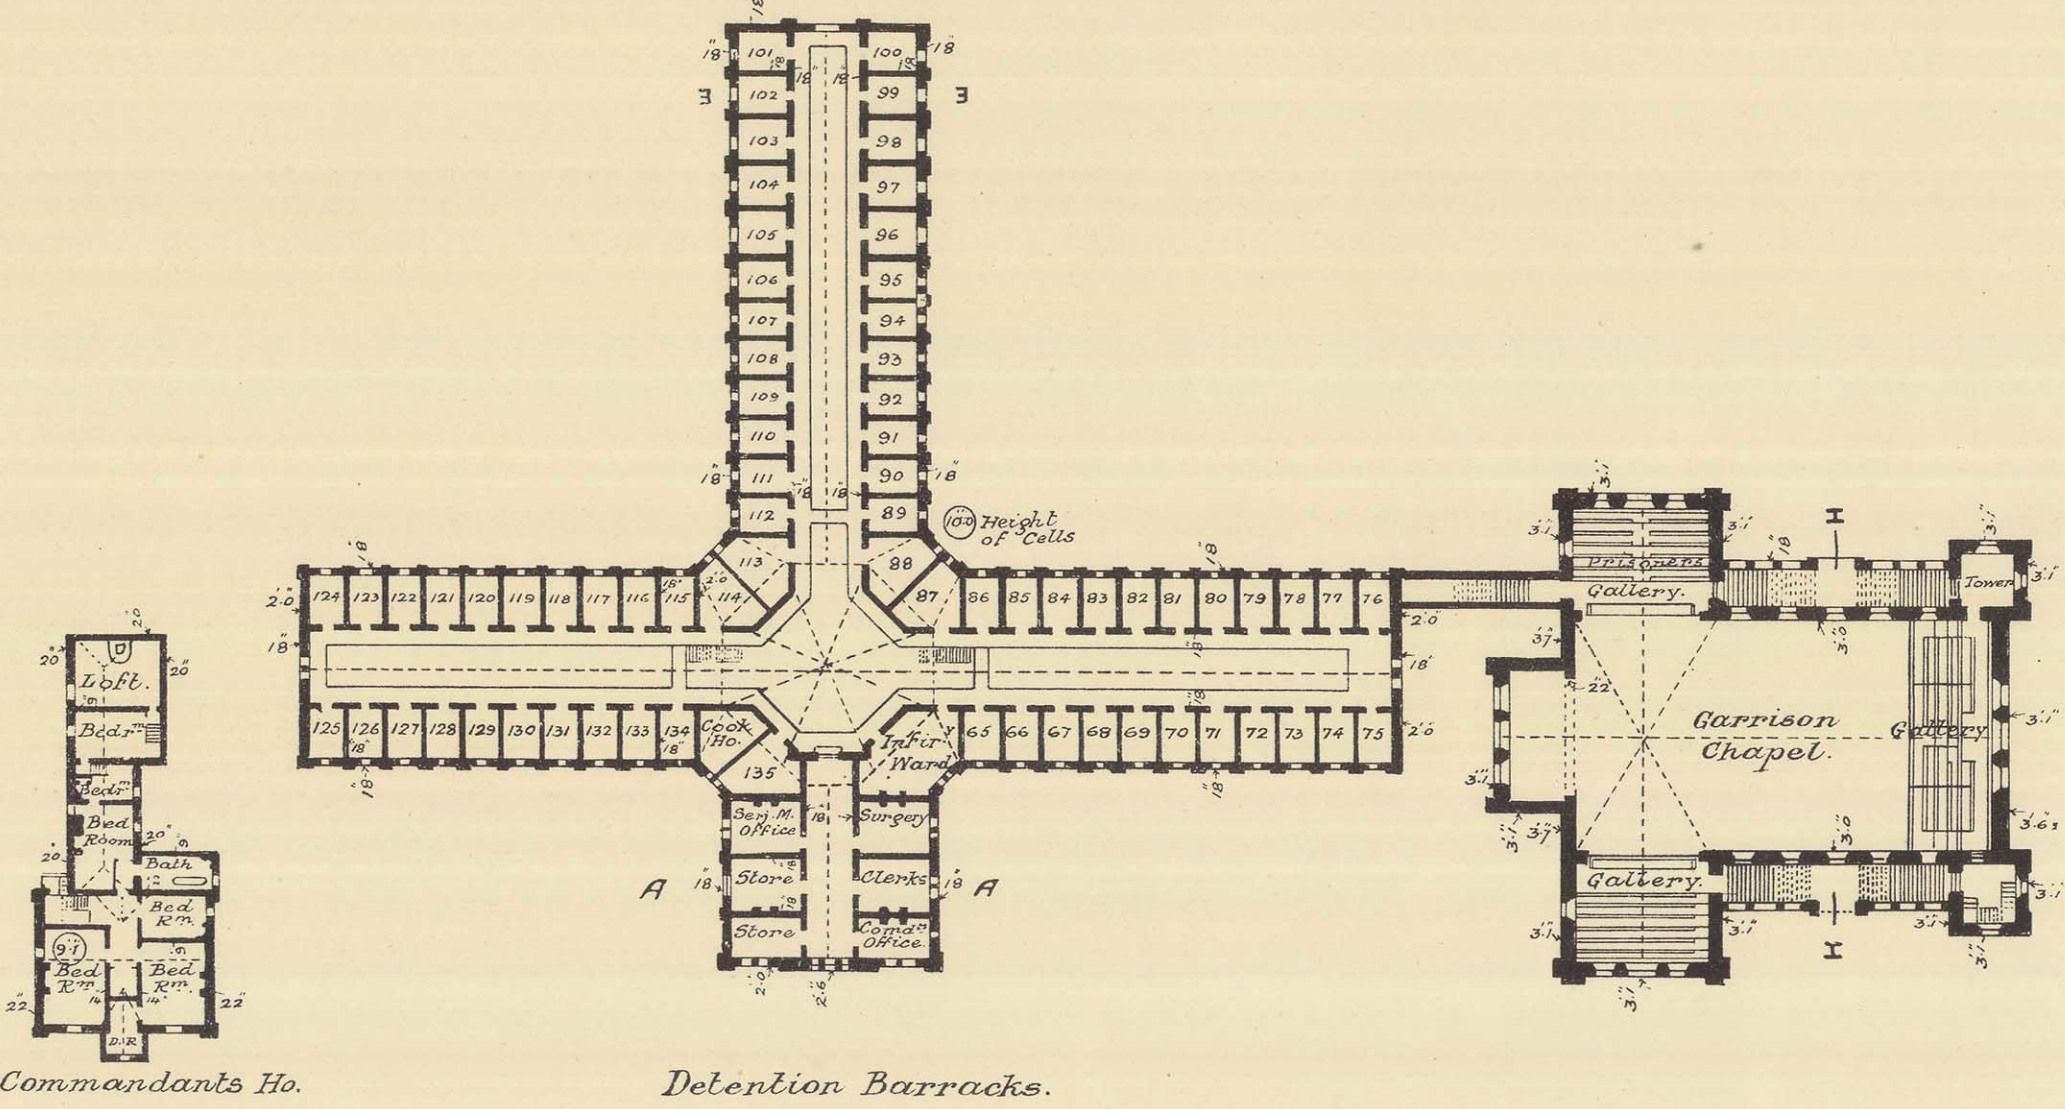

Maslin R.E.
Colonel R.E.
C.R.E. D.S.D.
17. 12. 09.